



DEPARTMENT OF ENERGY
 Environmental Management Los Alamos Field Office (EM-LA)
 Los Alamos, New Mexico 87544



EMLA-2022-BF028-02-001

December 20, 2021

Mr. Rick Shean
 Bureau Chief
 Hazardous Waste Bureau
 New Mexico Environment Department
 2905 Rodeo Park Drive East, Building 1
 Santa Fe, NM 87505-6313

Subject: Fact Sheets for Regional Well R-72 (RG-00485 POD13)

Dear Mr. Shean:

Enclosed please find two hard copies with electronic files of the Fact Sheets for Regional Well R-72. Well R-72 was completed on November 21, 2021.

Monitoring well R-72 was installed under the March 2020 "Drilling Work Plan for Regional Well R-72" (EM2020-0042), approved by the New Mexico Environment Department on November 3, 2020. The well completion report will be submitted by April 20, 2022, which is 150 days after the completion date of November 21, 2021.

If you have any questions, please contact Sherry Gaddy at (775) 296-3739 (sherry.gaddy@em-la.doe.gov) or Cheryl Rodriguez at (505) 414-0450 (cheryl.rodriguez@em.doe.gov).

Sincerely,

Digitally signed by BRIAN
 HARCEK
 Date: 2021.12.20
 09:52:56 -07'00'

For


Arturo Q. Duran
 Compliance and Permitting Manager
 Environmental Management
 Los Alamos Field Office

Enclosure(s):

1. Two hard copies with electronic files – Fact Sheets for Regional Well R-72 (EM2021-0815)

cc (letter and enclosure[s] emailed):

Laurie King, EPA Region 6, Dallas, TX
Raymond Martinez, San Ildefonso Pueblo, NM
Dino Chavarria, Santa Clara Pueblo, NM
Chris Catechis, NMED-DOE-OB/-RPD
Steve Yanicak, NMED-DOE-OB
Jennifer Payne, LANL
Stephen Hoffman, NA-LA
Peter Maggiore, NA-LA
William Alexander, N3B
Emily Day, N3B
Sherry Gaddy, N3B
Danny Katzman, N3B
Thomas Klepfer, N3B
Kim Lebak, N3B
Joseph Legare, N3B
Pamela Maestas, N3B
Christian Maupin, N3B
Joseph Murdock, N3B
Bruce Robinson, N3B
Joseph Sena, N3B
Troy Thomson, N3B
Steve Veenis, N3B
John Warren, N3B
Steve White, N3B
John Evans, EM-LA
Thomas McCrory, EM-LA
Michael Mikolanis, EM-LA
David Nickless, EM-LA
Cheryl Rodriguez, EM-LA
Hai Shen, EM-LA
emla.docs@em.doe.gov
n3brecords@em-la.doe.gov
Public Reading Room (EPRR)
PRS Website

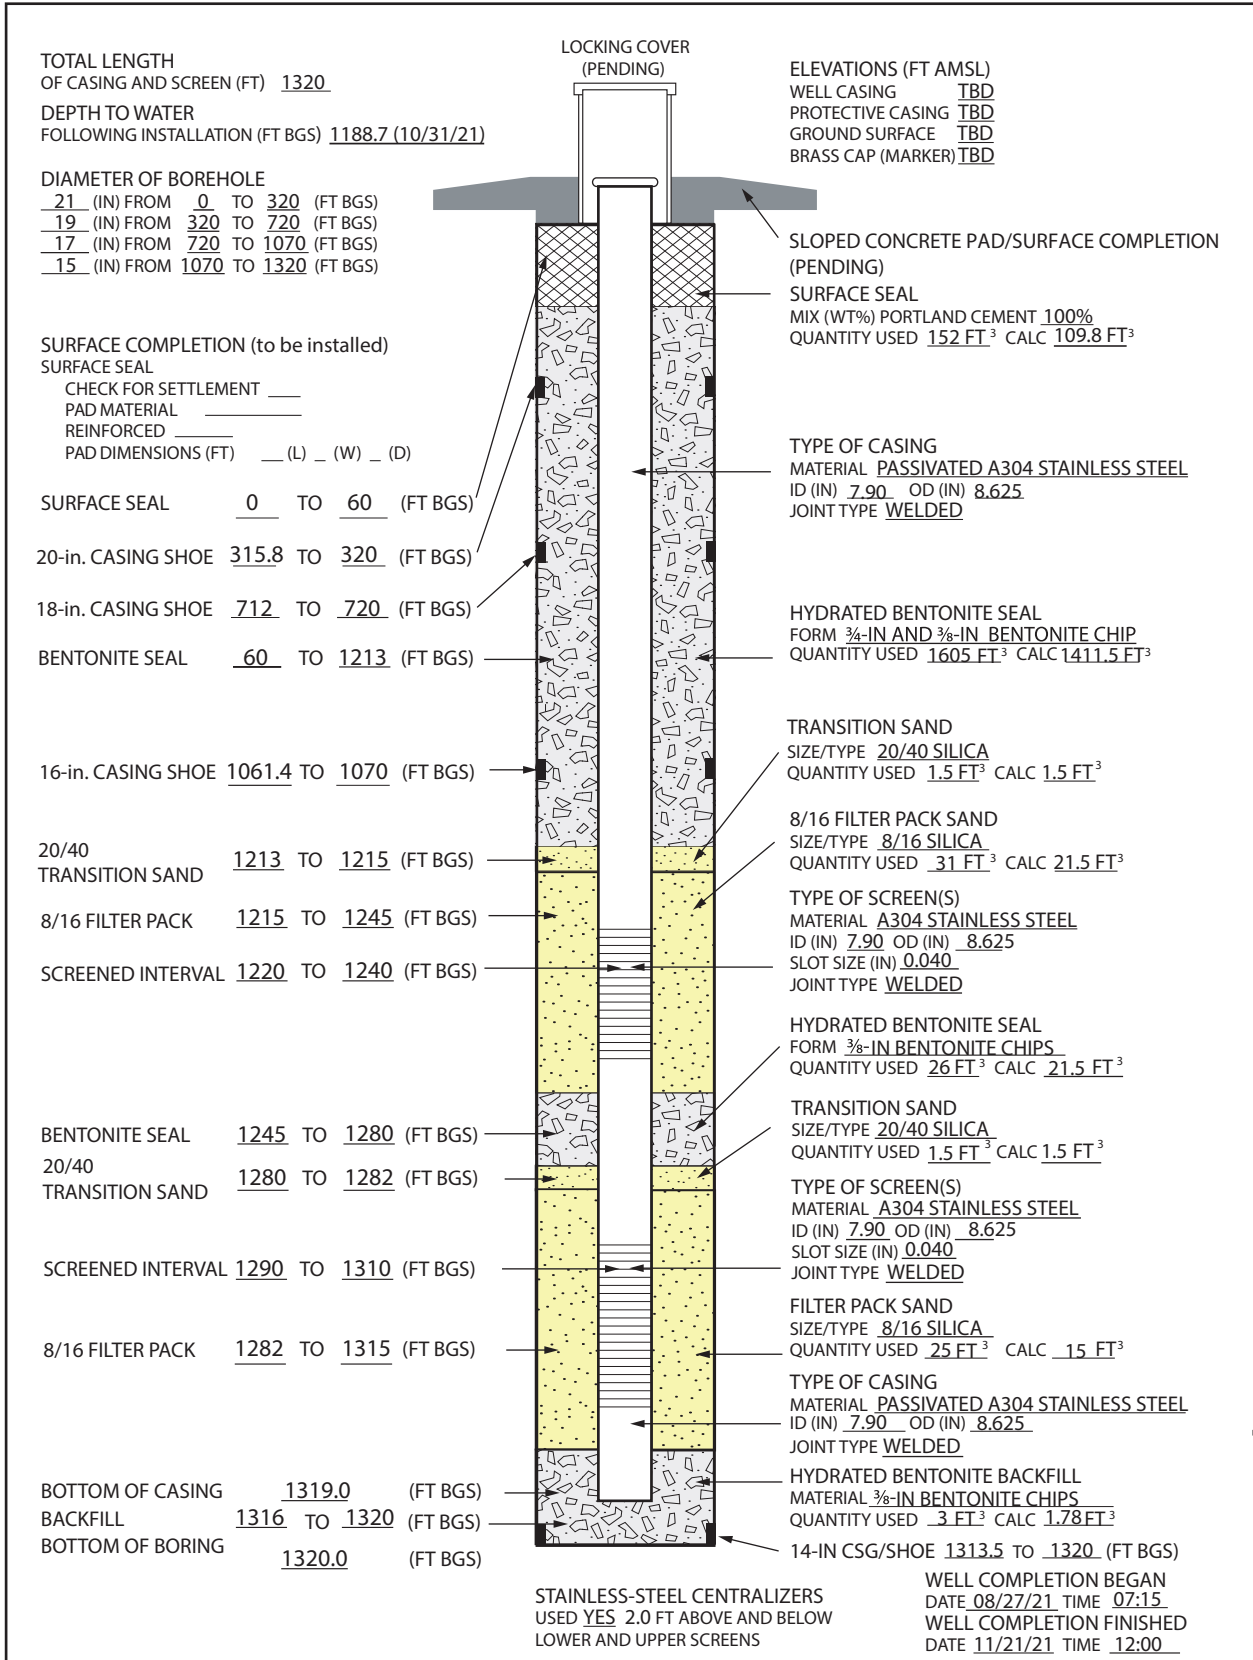

	Date: December 7, 2021 File Name: R-72_AsBuiltDiagram_FactSheet	Well R-72 As-Built Well Construction Diagram Technical Area 05 (TA-05) Los Alamos National Laboratory Los Alamos, New Mexico	Fact Sheet NOT TO SCALE
--	--	---	-----------------------------------

