























NPDES Individual Permit NM0030759
Storm Water Permitted Feature
D006: DP-SMA-2.35

-  IP sampler location
-  Berm
-  Channel/swale
-  Check dam
-  Sediment trap/basin
-  Gabion
-  Seed and mulch
-  Cap
-  Vegetation
-  SWMU boundary
-  SMA drainage area
-  Structure
-  LANL boundary
-  Fire hydrant
-  Security fence
-  Flow arrow
-  Unpaved road
-  Stormdrain
-  Drainage
-  Road
-  Contour, 100, 20 and 10-ft interval
-  Contour, 2-ft interval



New Mexico State Plane Coordinate System Central Zone (3002)
 North American Datum, 1983 (NAD 83)
 National Geodetic Vertical Datum of 1929 (NGVD 1929, Hypsography 100 and 20 ft contours)

US Survey Ft

DISCLAIMER: This map was created for work processes associated with the LLCC. All other uses for this map should be confirmed with N3B staff.

MAP: D006-13-0006-81-DP2.35
TYPE: REGULAR

GIS: Jeffrey Lyon
DATE: 27-January-2023
REVISION NUMBER: 13

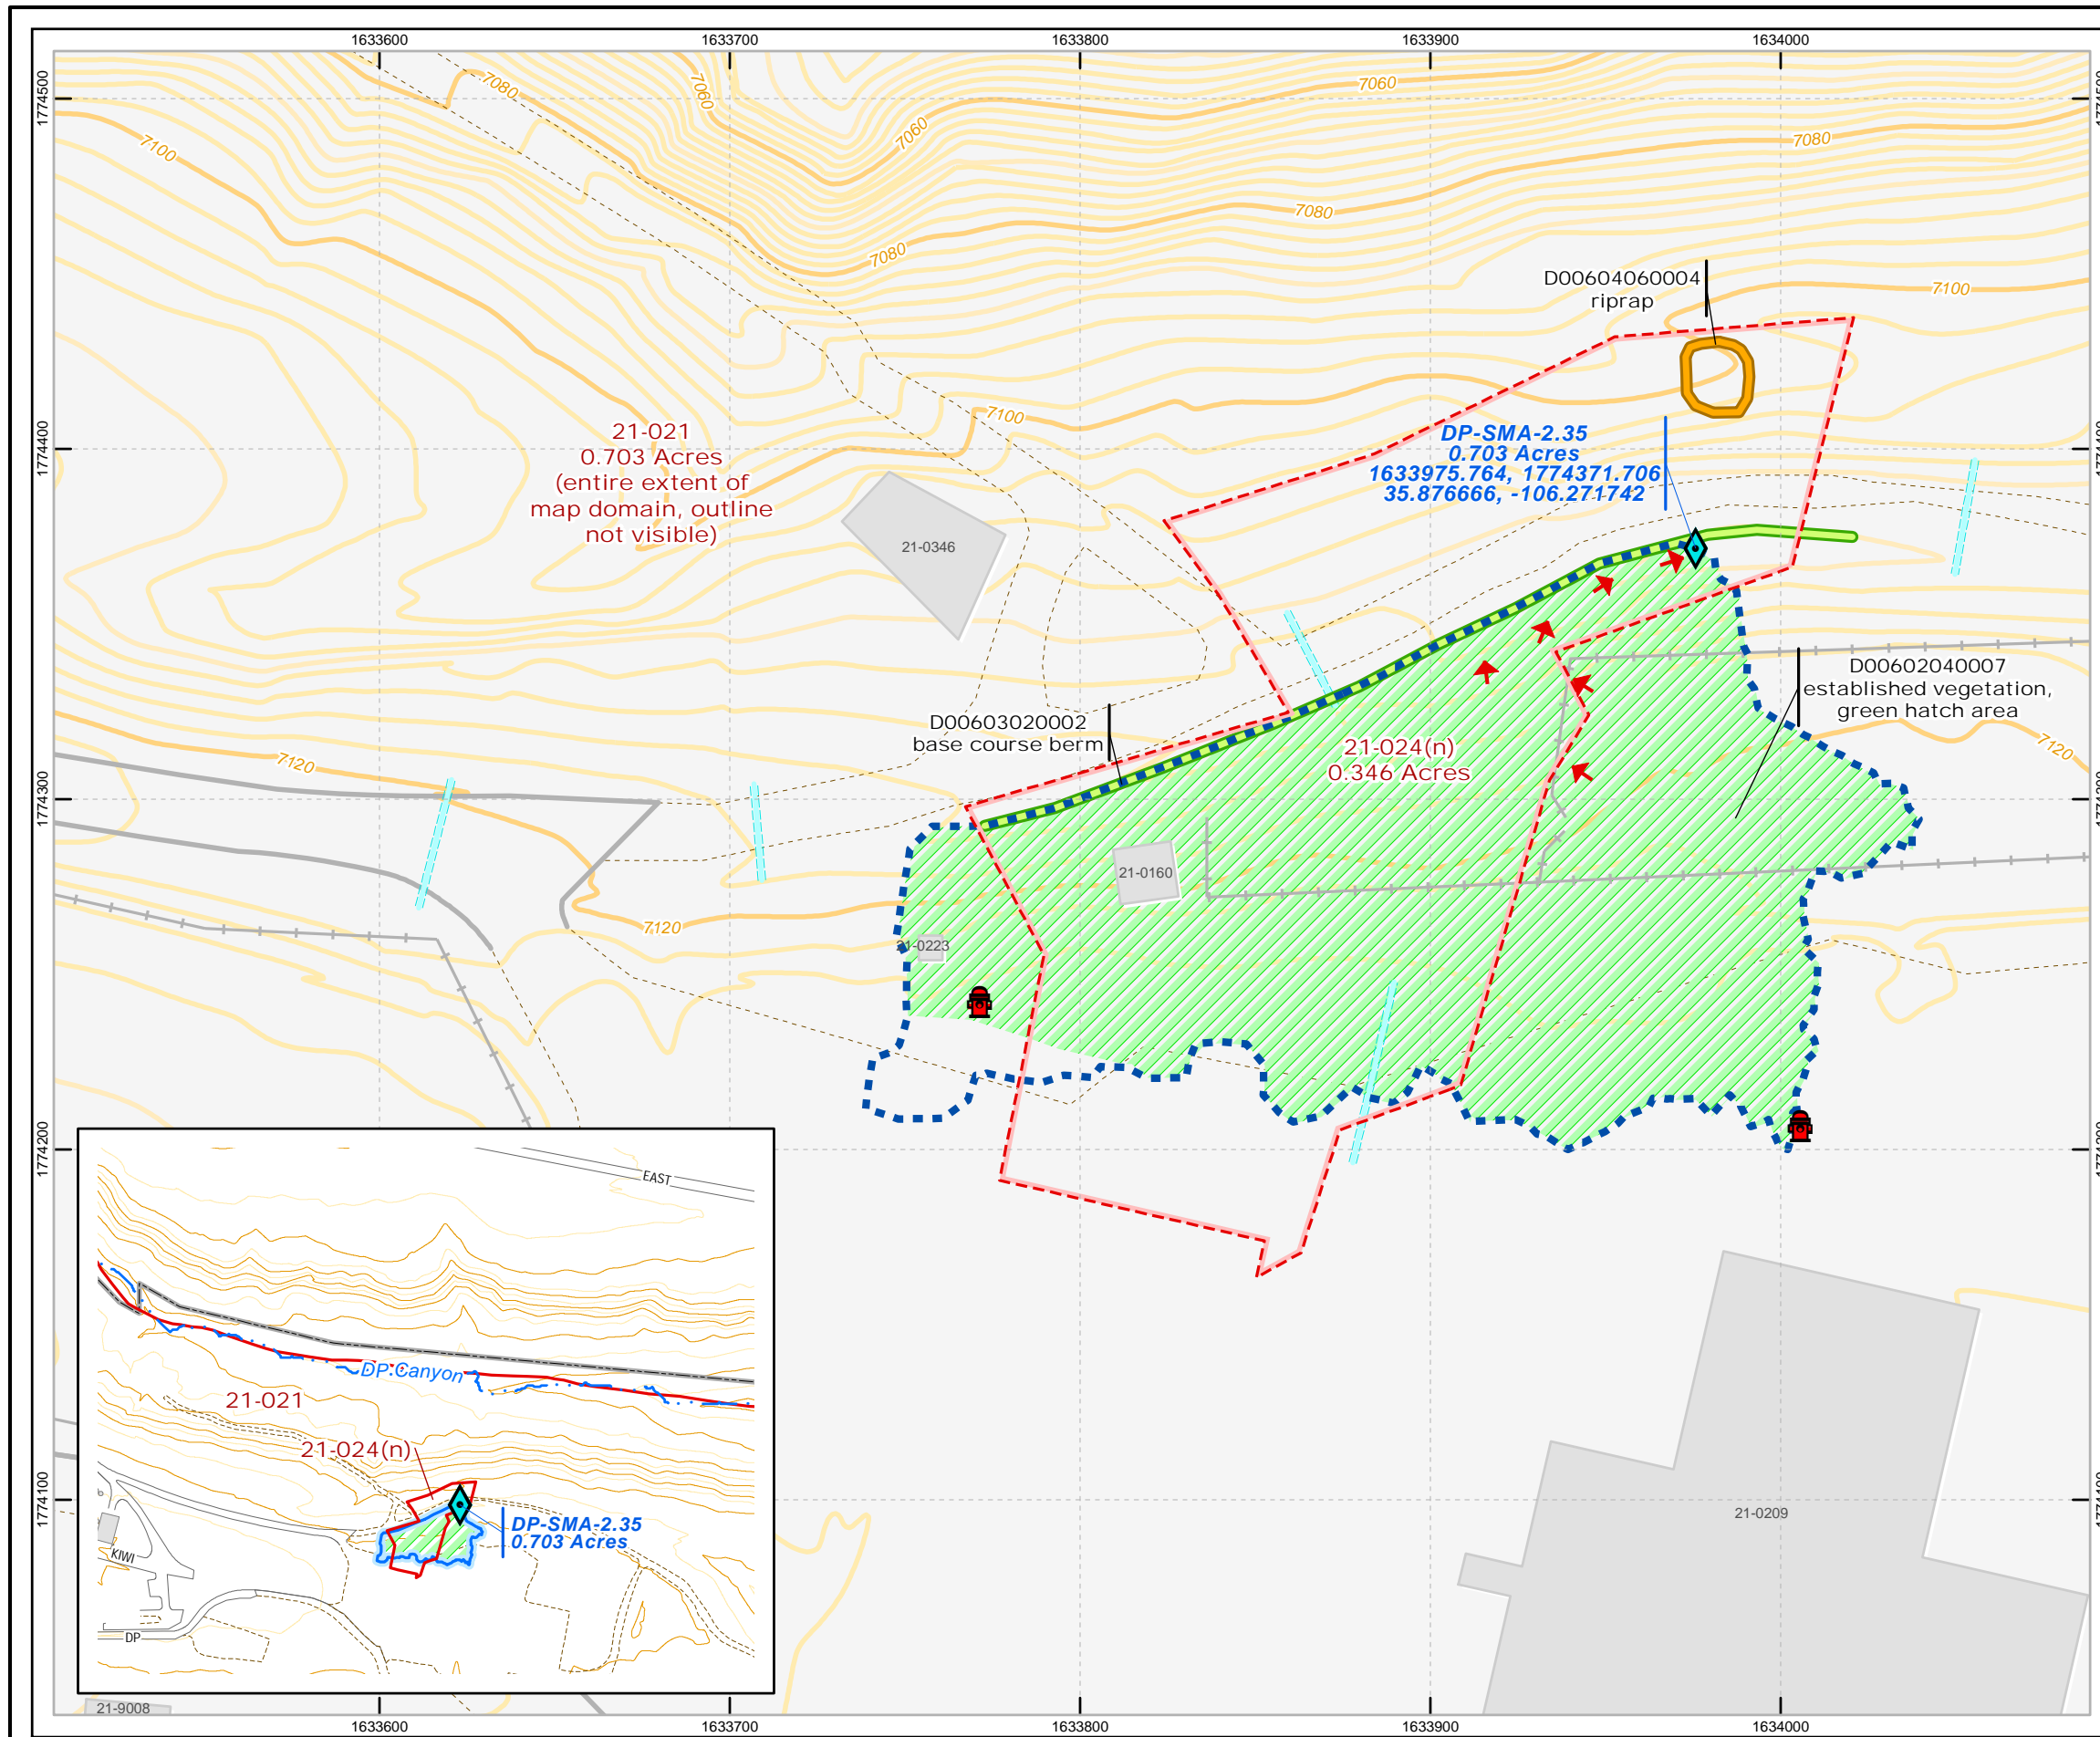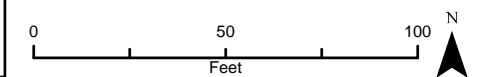

21-021
 0.703 Acres
 (entire extent of
 map domain, outline
 not visible)

DP-SMA-2.35
 0.703 Acres
 1633975.764, 1774371.706
 35.876666, -106.271742

21-024(n)
 0.346 Acres

D00602040007
 established vegetation,
 green hatch area

