























**NPDES Individual Permit NM0030759**  
**Storm Water Permitted Feature**  
**J026: PJ-SMA-18**

-  IP sampler location
-  Sediment trap/basin
-  Gabion
-  Seed and mulch
-  Cap
-  Berm
-  Channel/swale
-  Check dam
-  Vegetation
-  54-014(d)
-  54-017
-  SMA drainage area
-  Structure
-  LANL boundary
-  Security fence
-  Flow arrow
-  Unpaved road
-  Stormdrain
-  Drainage
-  Road
-  Contour, 100, 20 and 10-ft interval
-  Contour, 2-ft interval



New Mexico State Plane Coordinate System Central Zone (3002)  
 North American Datum, 1983 (NAD 83)  
 National Geodetic Vertical Datum of 1929 (NGVD 1929, Hypsography 100 and 20 ft contours)

US Survey Ft

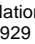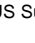**DISCLAIMER:** This map was created for work processes associated with the LLCC. All other uses for this map should be confirmed with N3B staff.

**MAP: J026-13-0006-183-PJ18**  
**TYPE: REGULAR**

**GIS: Jeffrey Lyon**  
**DATE: 08-February-2023**  
**REVISION NUMBER: 8**

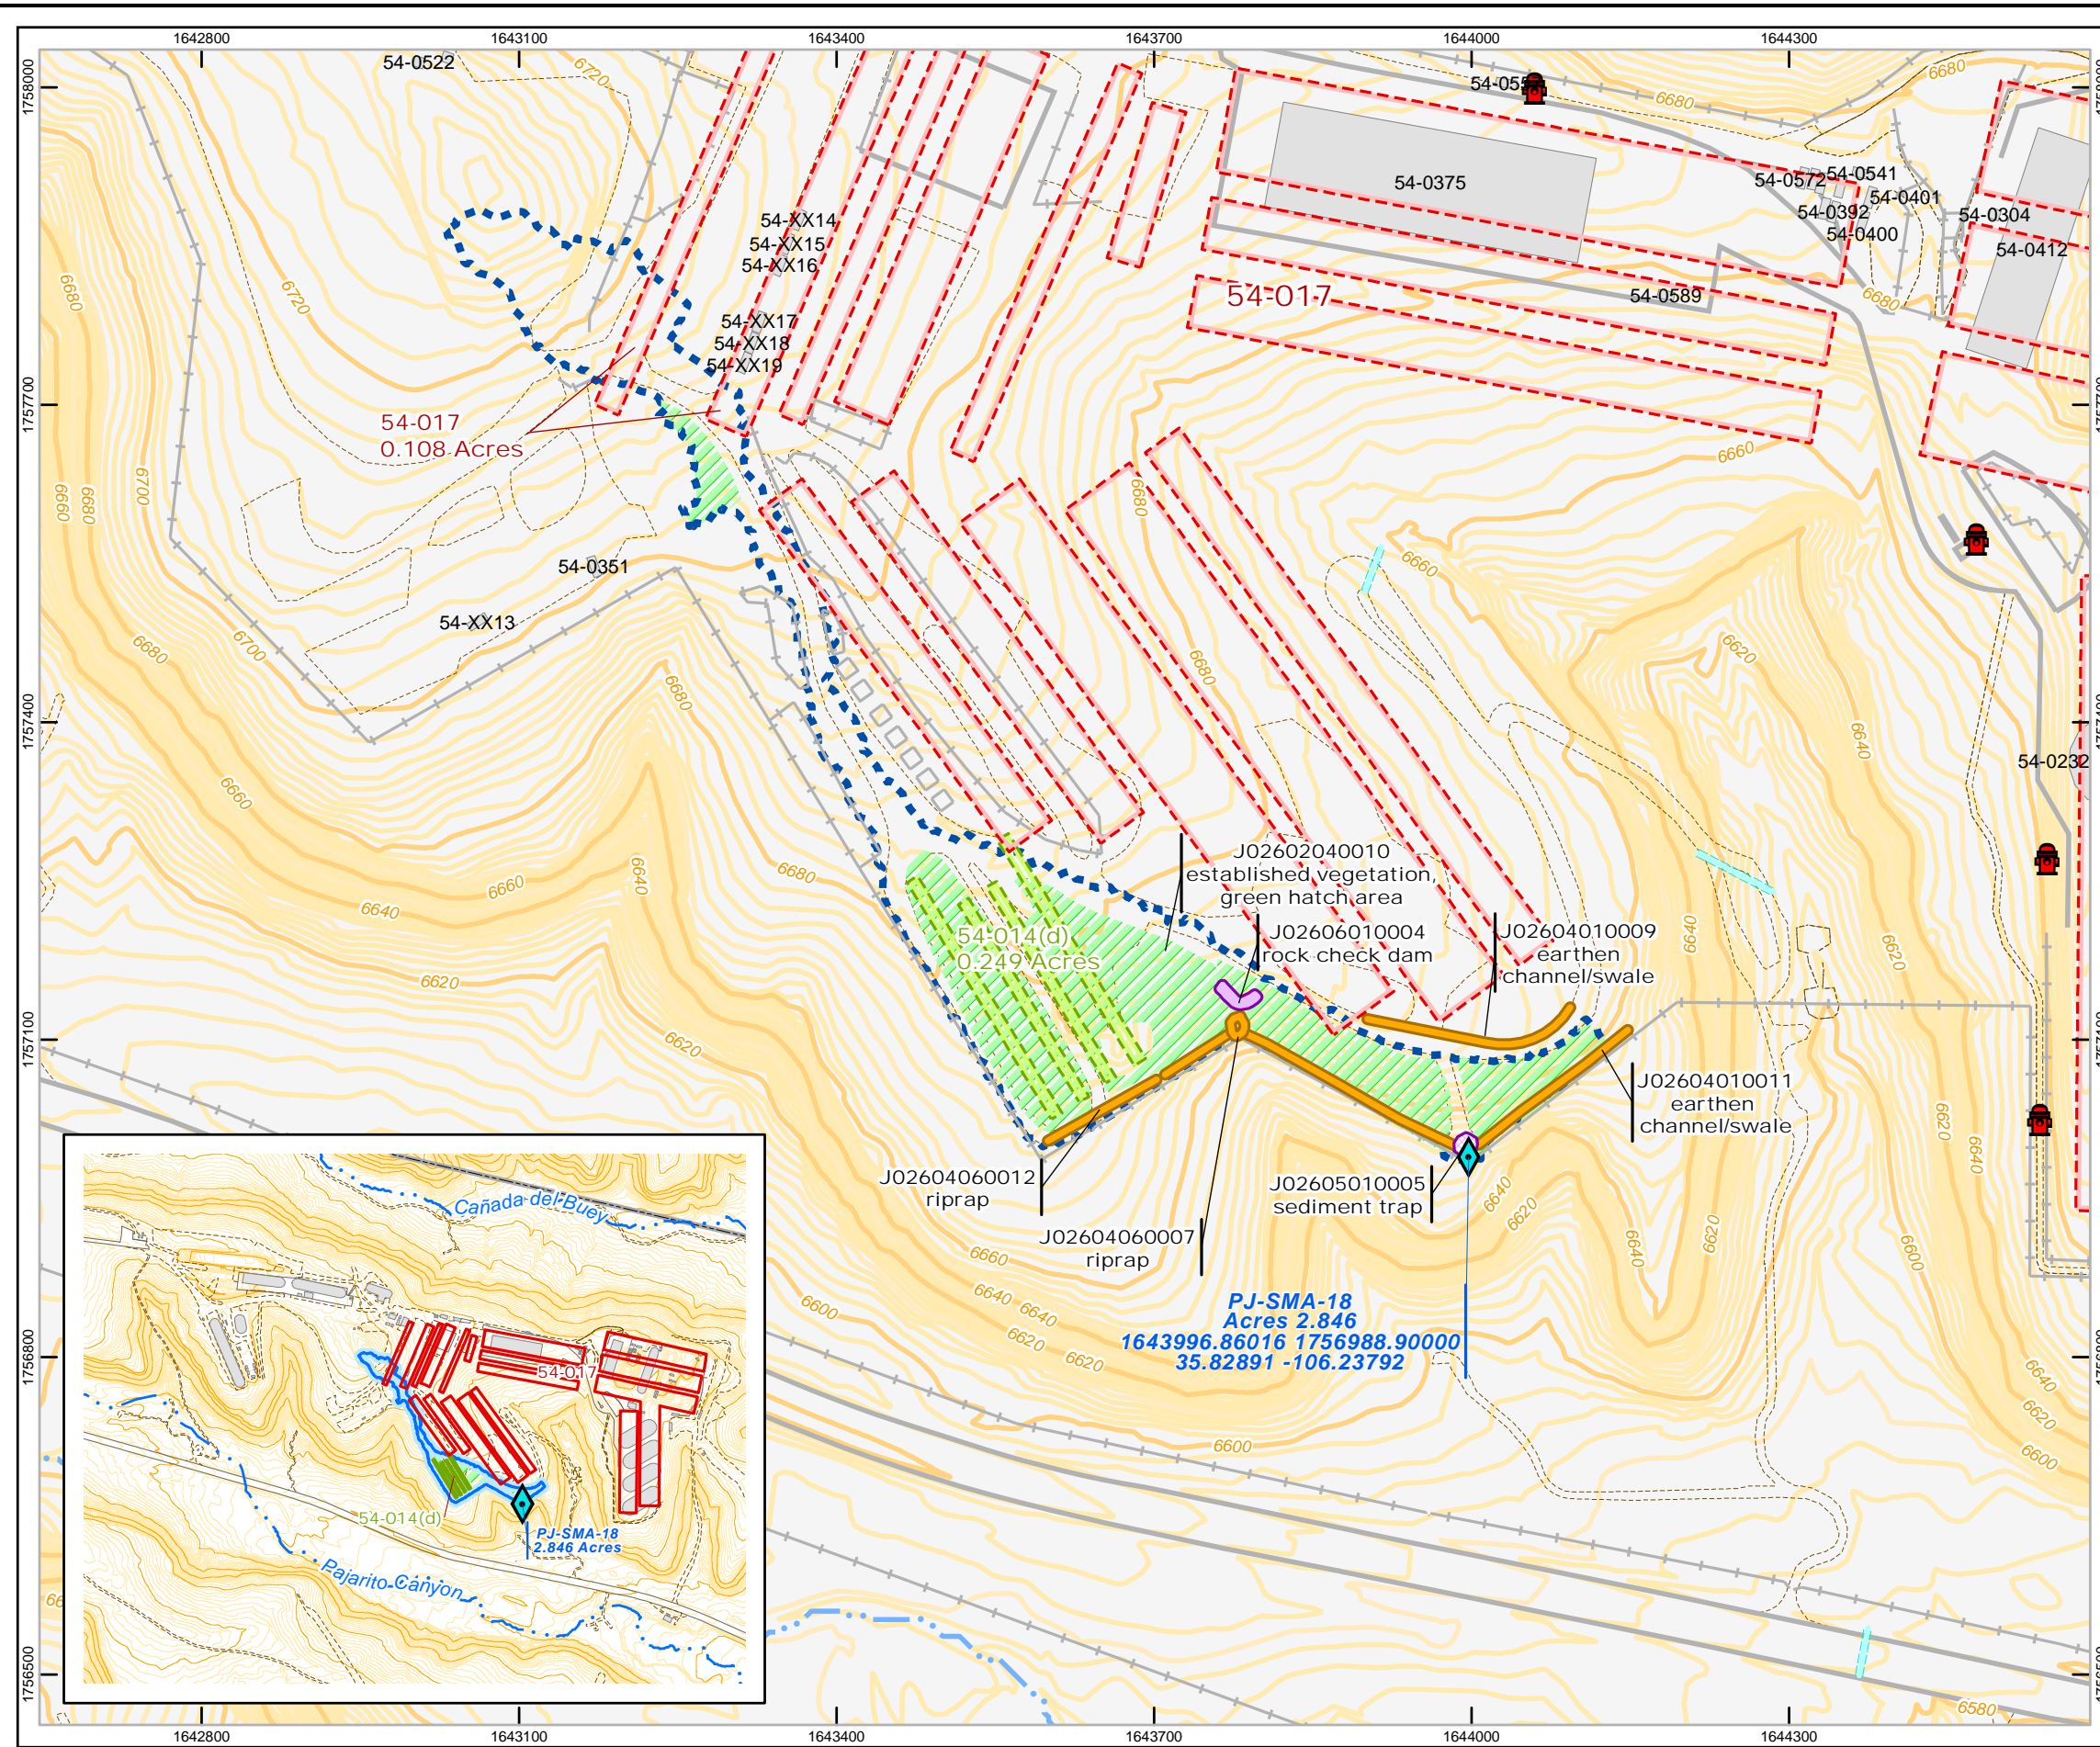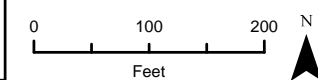

**PJ-SMA-18**  
**Acres 2.846**  
**1643996.86016 1756988.90000**  
**35.82891 -106.23792**