






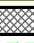

















NPDES Individual Permit NM0030759
Storm Water Permitted Feature
L019A: LA-SMA-5.92

-  IP sampler location
-  Berm
-  Channel/swale
-  Check dam
-  Drop inlet
-  Gabion
-  Sediment trap/basin
-  Seed and mulch
-  Cap
-  Vegetation
-  SWMU boundary
-  SMA drainage area
-  Structure
-  LANL boundary
-  Fire hydrant
-  Security fence
-  Flow arrow
-  Unpaved road
-  Stormdrain
-  Drainage
-  Road
-  Contour, 100, 20 and 10-ft interval
-  Contour, 2-ft interval



New Mexico State Plane Coordinate System Central Zone (3002)
 North American Datum, 1983 (NAD 83)
 National Geodetic Vertical Datum of 1929 (NGVD 1929, Hypsography 100 and 20 ft contours)

US Survey Ft

DISCLAIMER: This map was created for work processes associated with the LLCC. All other uses for this map should be confirmed with N3B staff.

MAP: L019A-13-0006-16-LA5.92
TYPE: REGULAR

GIS: Jeffrey Lyon
DATE: 26-January-2023
REVISION NUMBER: 13

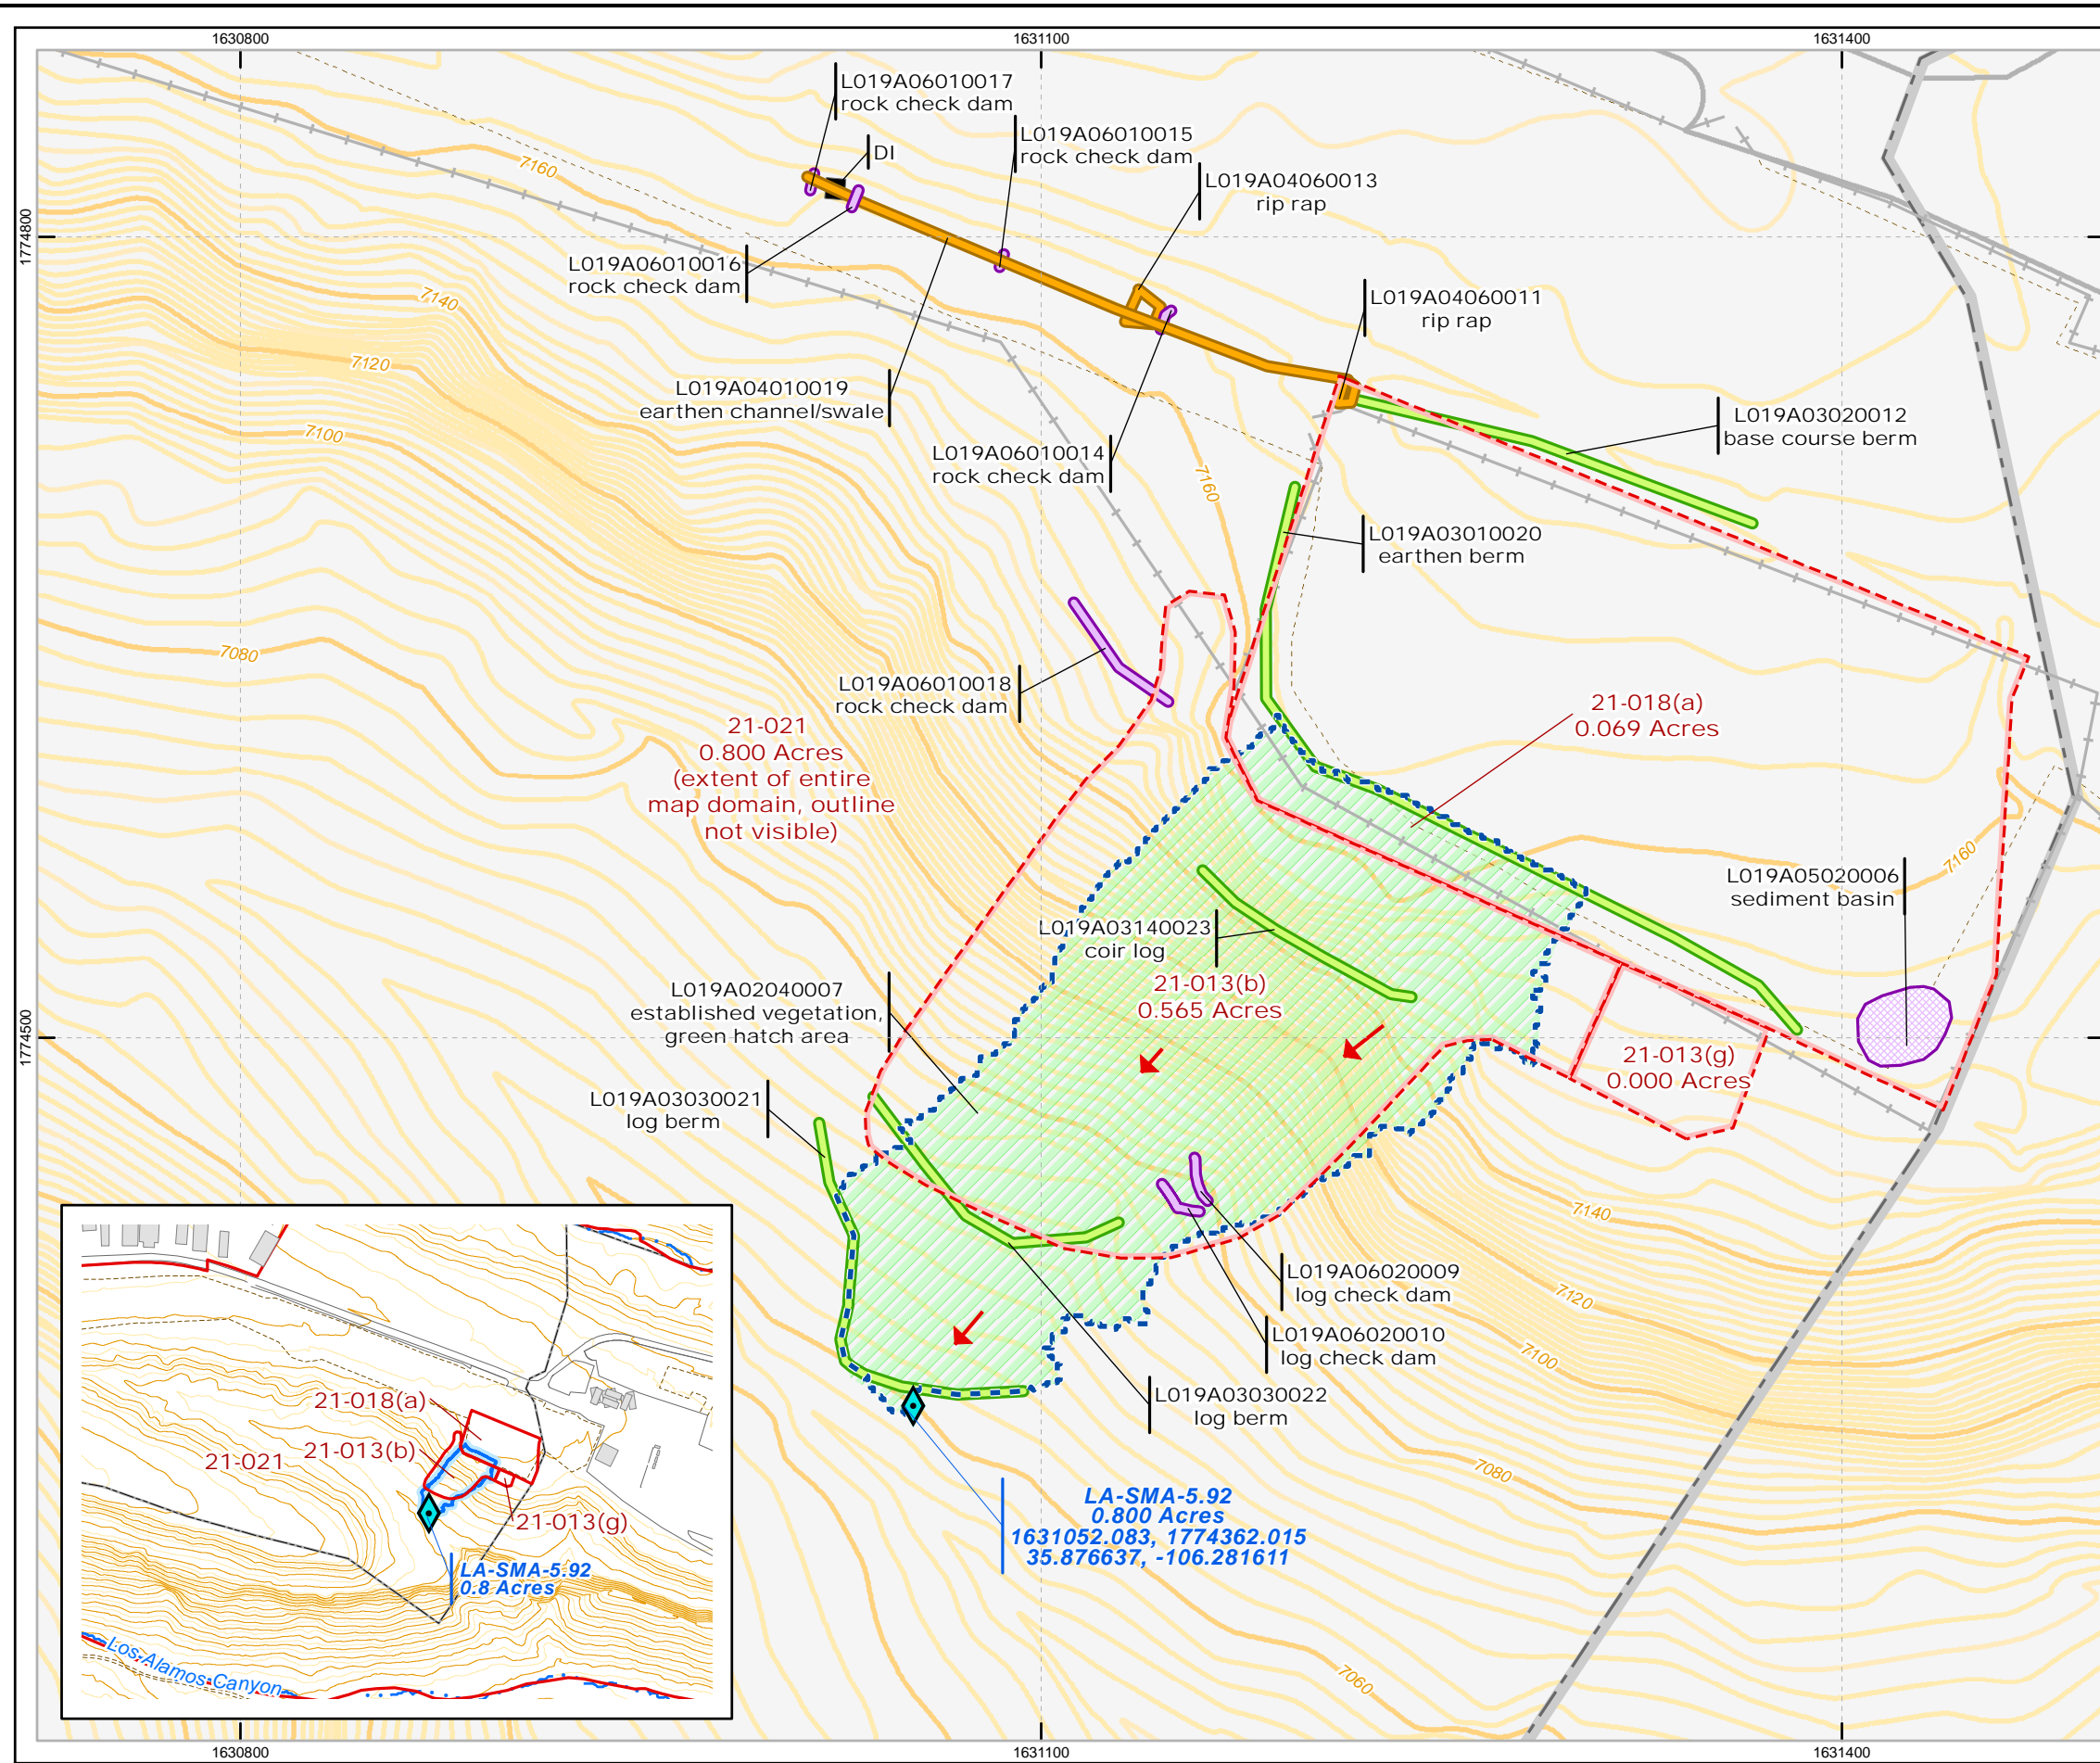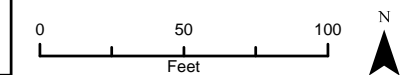

LA-SMA-5.92
0.800 Acres
1631052.083, 1774362.015
35.876637, -106.281611