






















NPDES Individual Permit NM0030759
Storm Water Permitted Feature
P004: P-SMA-0.3




-  IP sampler location
-  Berms
-  Channel/swale
-  Check dam
-  Sediment traps and basins
-  Gabions
-  Seed and mulch
-  Cap
-  Vegetation
-  SWMU boundary
-  SMA drainage area
-  Structure
-  LANL boundary
-  Fire hydrant
-  Flow arrow
-  Unpaved road
-  Stormdrain
-  Drainage
-  Road
-  Contour, 100, 20 and 10-ft interval
-  Contour, 2-ft interval

New Mexico State Plane Coordinate System Central Zone (3002)
 North American Datum, 1983 (NAD 83)
 National Geodetic Vertical Datum of 1929 (NGVD 1929, Hypsography 100 and 20 ft contours)

US Survey Ft
DISCLAIMER: This map was created for work processes associated with the LLCC. All other uses for this map should be confirmed with N3B staff.

Q:\18-Projects\18-0011\1. Individual_Permit\0. SMA\Pueblo\P-SMA-0.3\mxd\SDPPP\P004-13-0006-193-P0.3.mxd

TYPE: REGULAR
 GIS: Jeffrey Lyon
 DATE: 11-December-2024
 REVISION NUMBER: 20

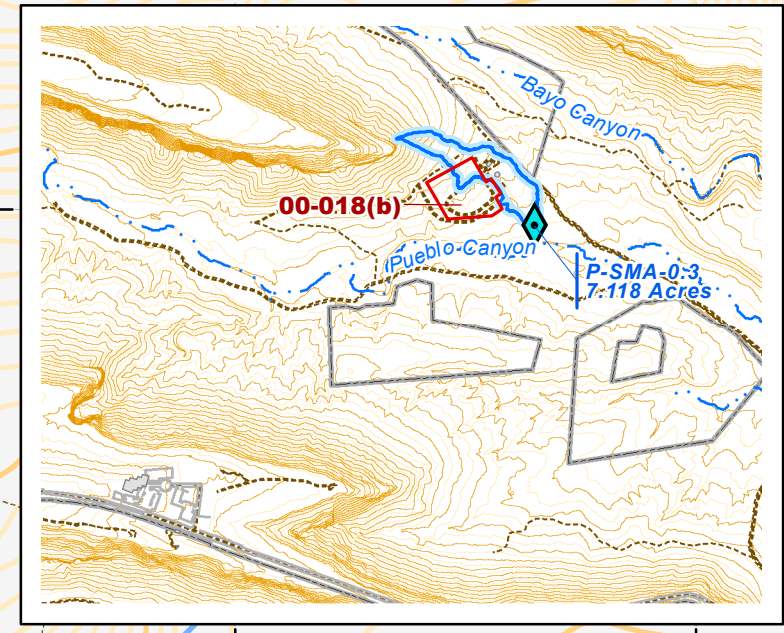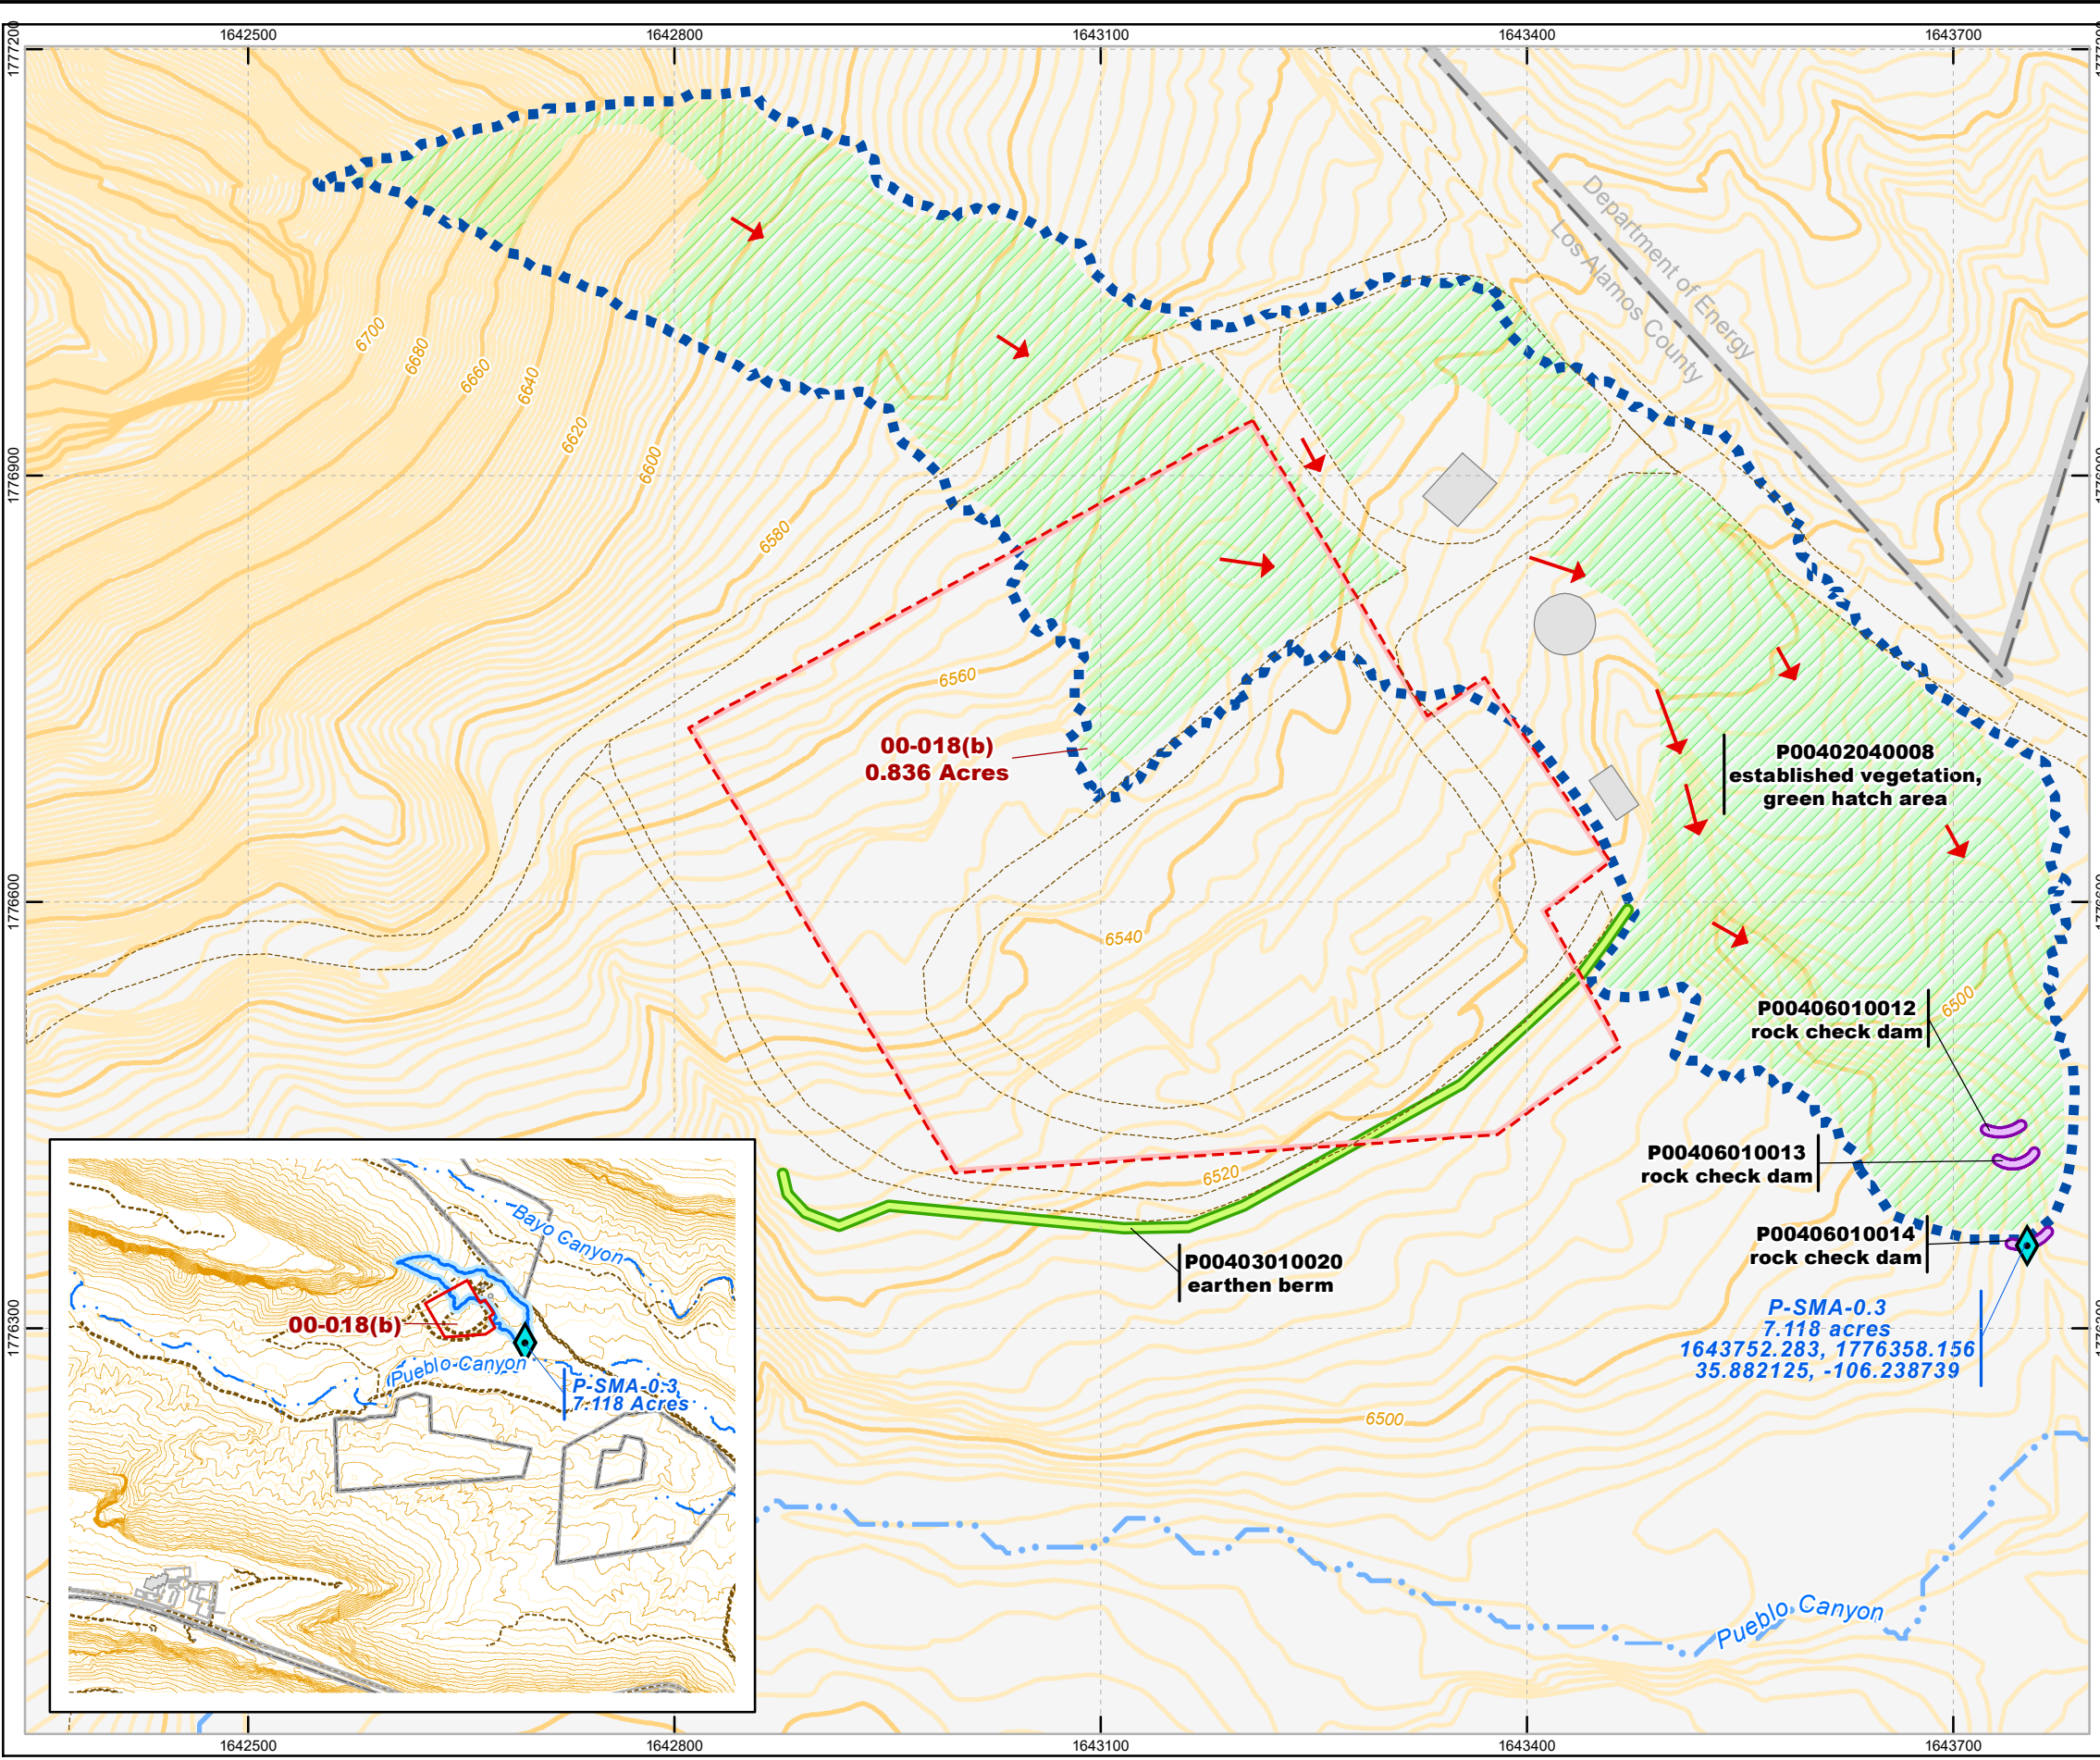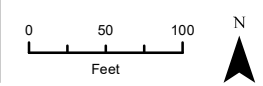

P-SMA-0.3
 7.118 acres
 1643752.283, 1776358.156
 35.882125, -106.238739